


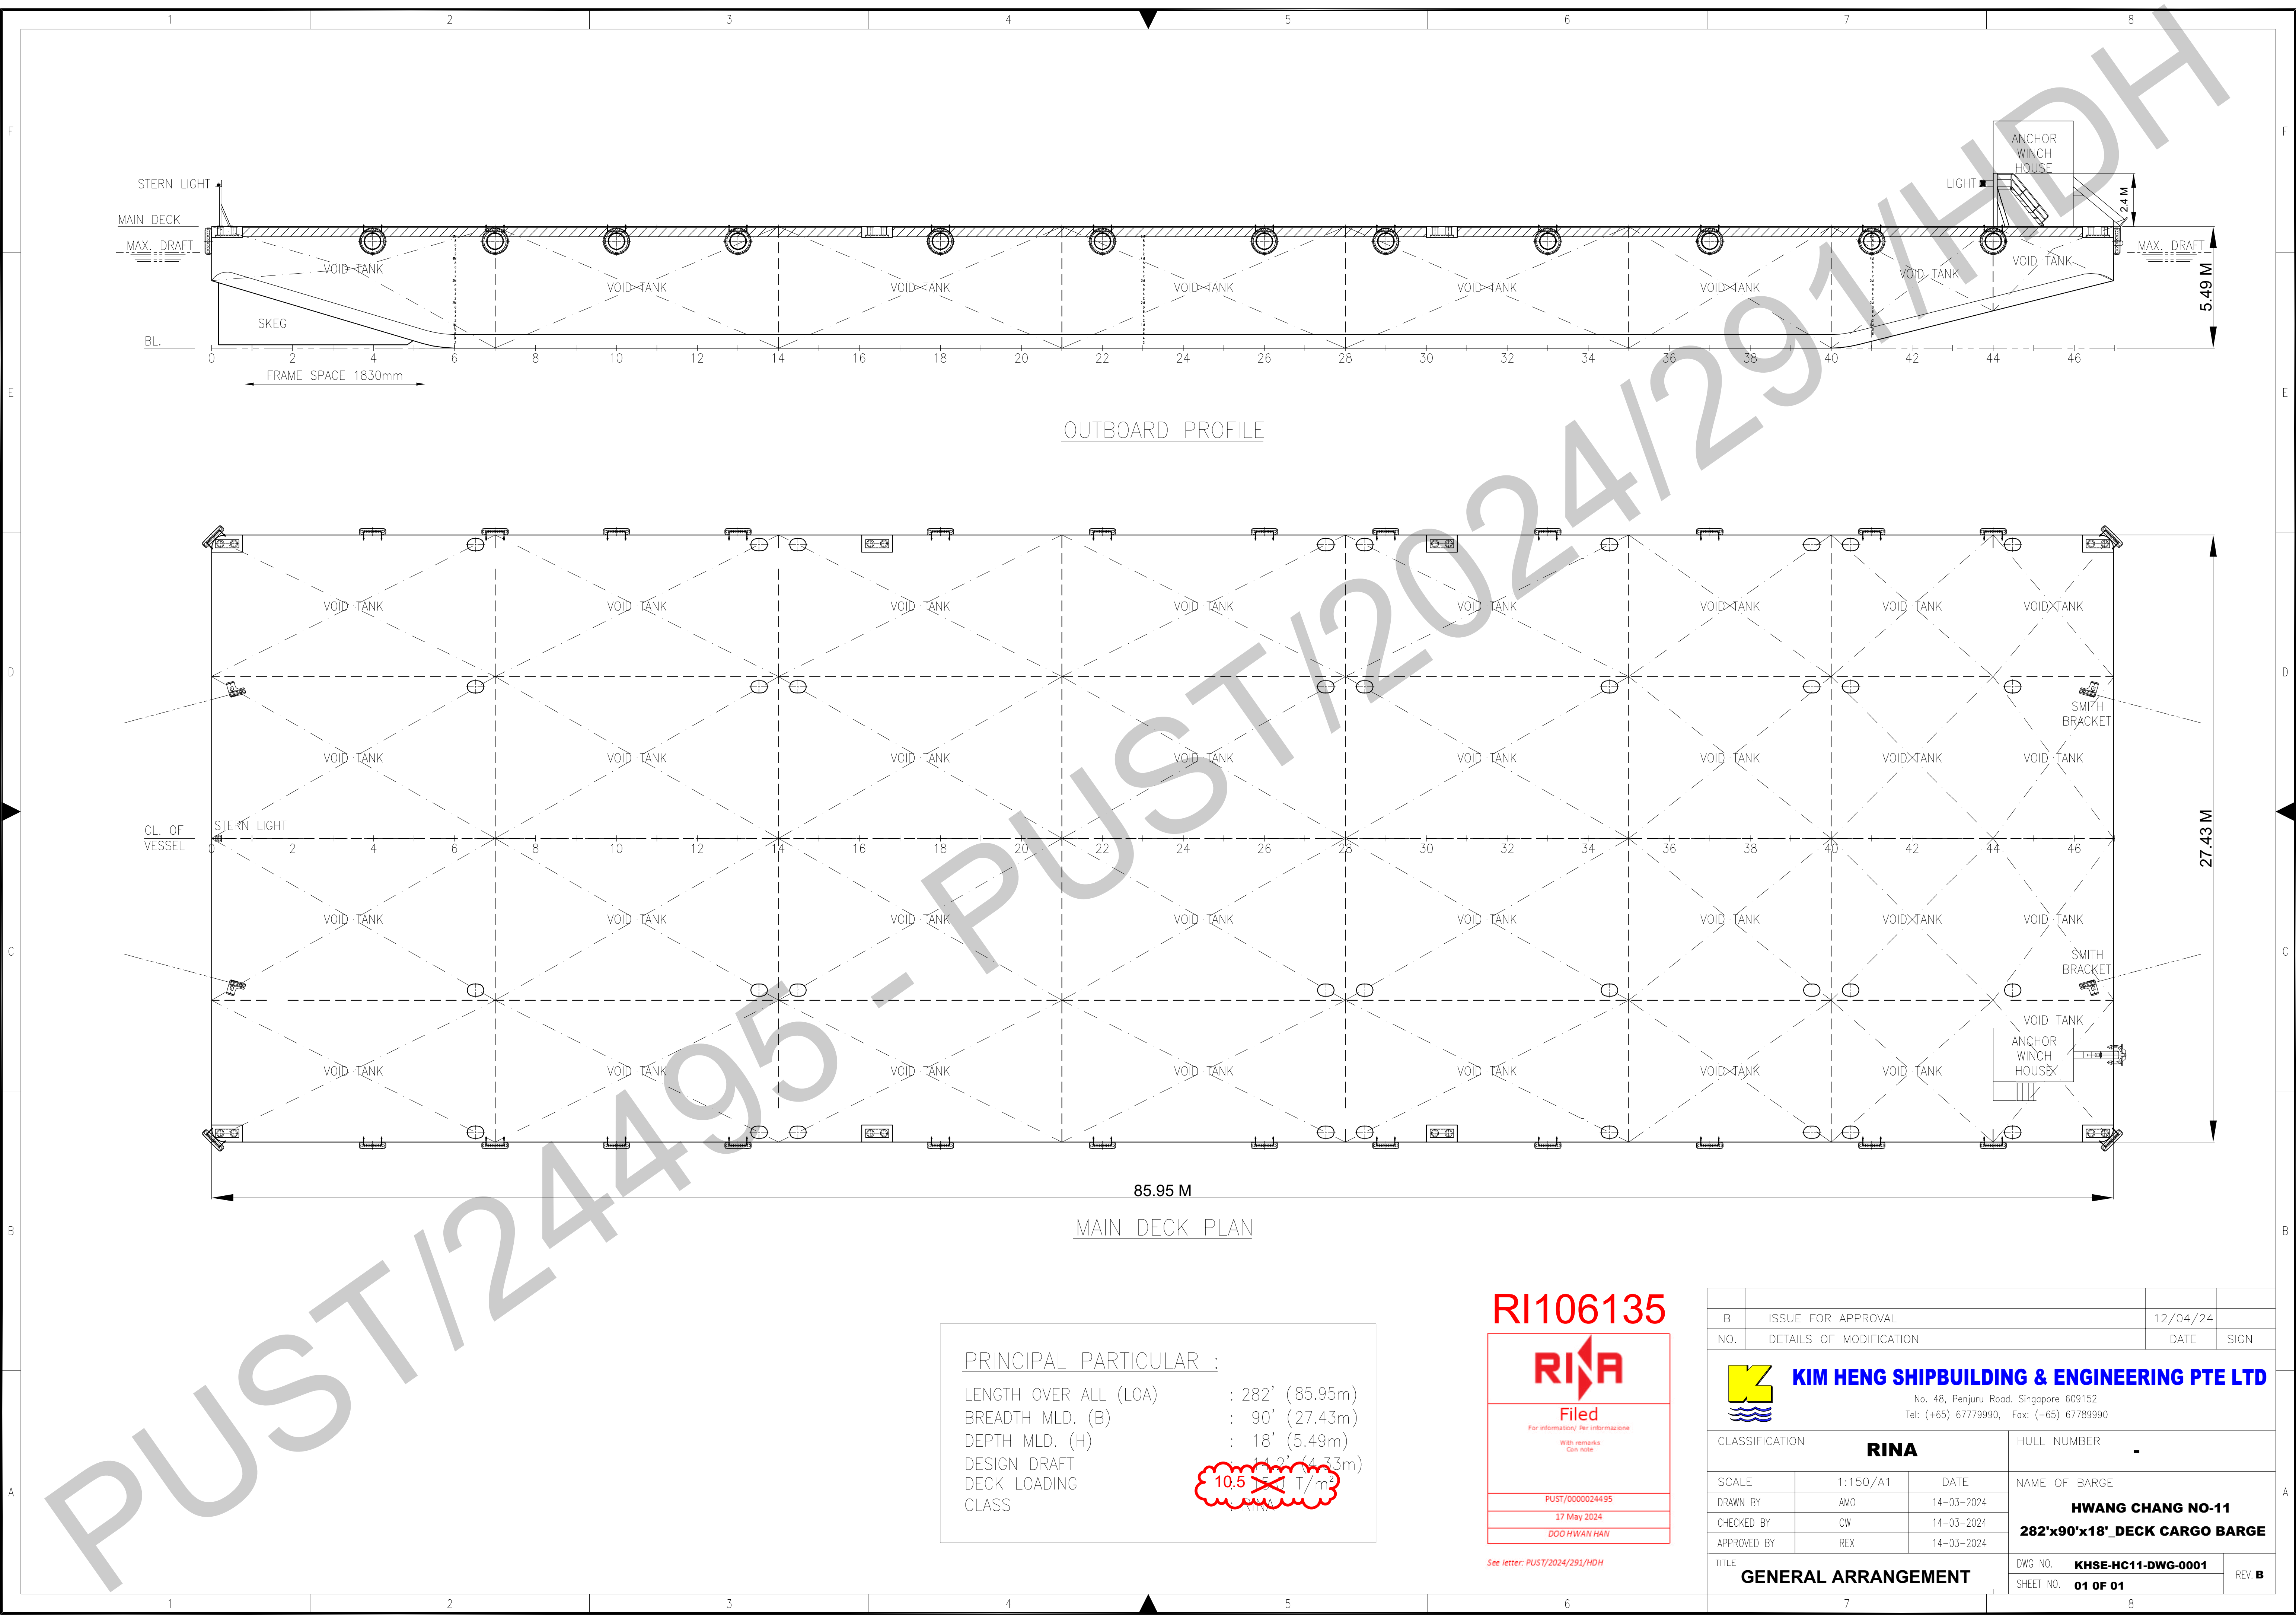

OUTBOARD PROFILE

MAIN DECK PLAN

PRINCIPAL PARTICULAR :	
LENGTH OVER ALL (LOA)	: 282' (85.95m)
BREADTH MLD. (B)	: 90' (27.43m)
DEPTH MLD. (H)	: 18' (5.49m)
DESIGN DRAFT	: 10.5' (3.3m)
DECK LOADING CLASS	: 10.5 T/m ²

RI106135


Filed
For information/ per informazione
With remarks
Can note

PUST/000024495
17 May 2024
DOO HWAN HAN

See letter: PUST/2024/291/HDH

B		ISSUE FOR APPROVAL		12/04/24	
NO.		DETAILS OF MODIFICATION		DATE	
				SIGN	
 KIM HENG SHIPBUILDING & ENGINEERING PTE LTD No. 48, Penjuru Road, Singapore 609152 Tel: (+65) 67779990, Fax: (+65) 67789990					
CLASSIFICATION			HULL NUMBER		
RINA			-		
SCALE		1:150/A1		DATE	
DRAWN BY		AMO		14-03-2024	
CHECKED BY		CW		14-03-2024	
APPROVED BY		REX		14-03-2024	
TITLE			DWG NO.		REV. B
GENERAL ARRANGEMENT			KHSE-HC11-DWG-0001		
			SHEET NO.		01 OF 01
7			8		