
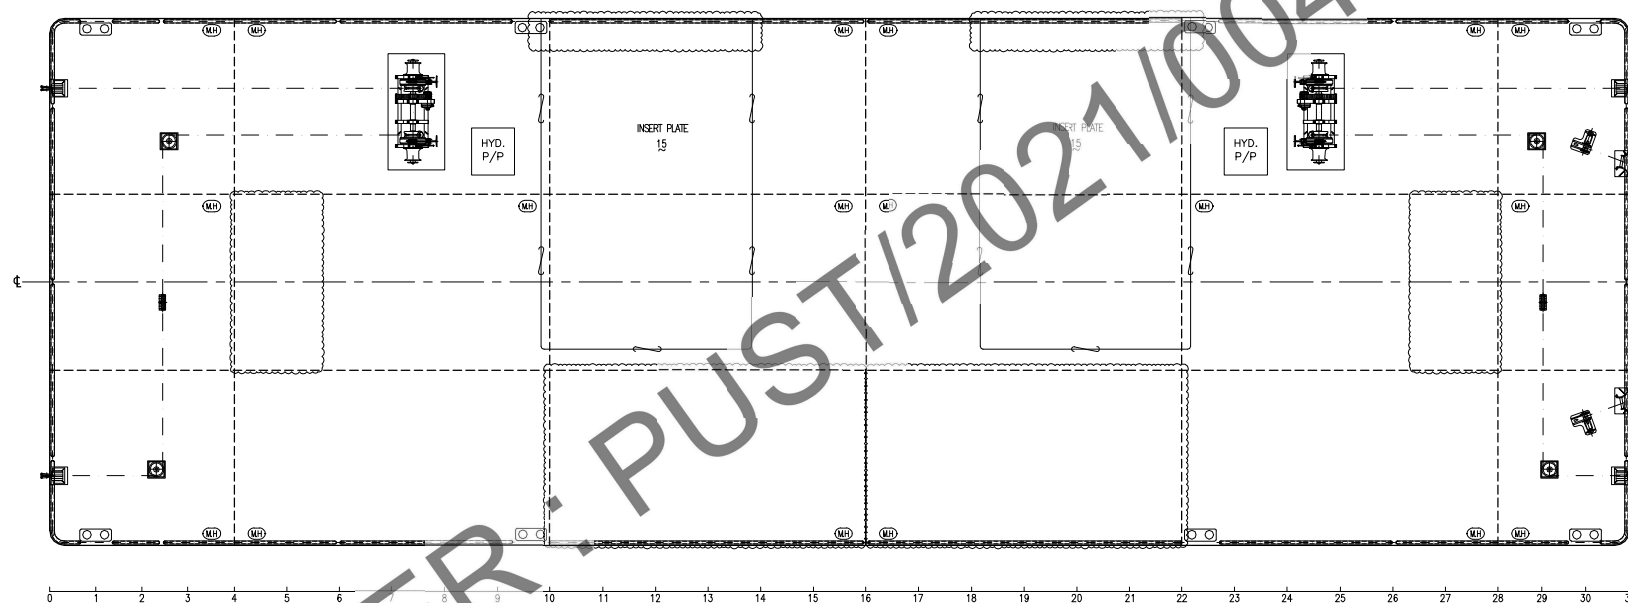


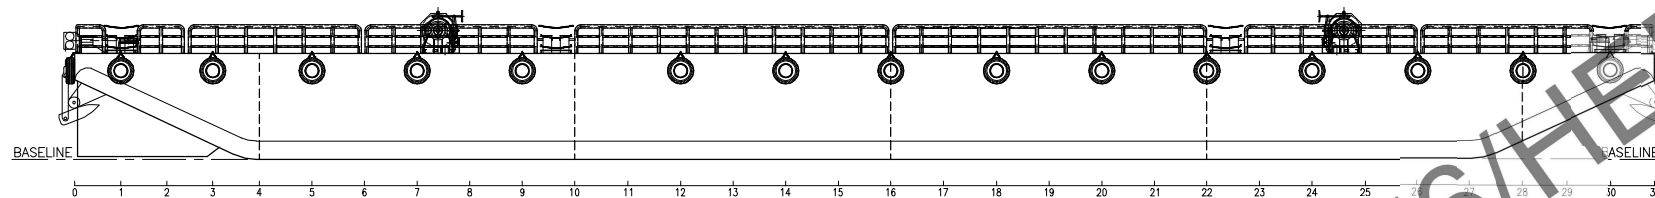

MAIN DIMENSION :

LENGTH OF OVERALL : 180 FT
BREADTH MOULDED : 60 FT
DEEP MOULDED : 12 FT
DRAFT APPROX. : 3.00 M

REVISE NOTE :

1. REMOVED PLATFORM OF EXCAVATOR AND STOPPER
2. REMOVED SIDE RAMP DOOR
3. REMOVED CONTAINER STORAGE
4. REMOVED F.O. TANK
5. ADDED PIPE RAILING AT PLATFORM AND SIDE RAMP DOOR LOCATION AFTER REMOVED

REV	DESCRIPTION	CHKD	CHKD APPRO	DATE
PT. SEATECH MARINE & OFFSHORE GLOBAL Komplet, Ruko Limendo Blok A No. 05 SITIM 28/32 - MEDAN Phone : +62-778-365694 / Fax : +62-778-364664 www.seatech-marine.com				
PROJECT : STL WB3				
TITLE : GENERAL ARRANGEMENT				
DRAWN : 1 VR	SCALE : 1:1 : 120	REV : 1		
CHECKED BY : BO	PROJECT NO : 0228	PLAN NO. : 1		
DATE : 11.10.2021	DRAWING NO : 0228-001-01			